


APPENDIX A

MAP OF PORTADOWN TOWN CENTRE

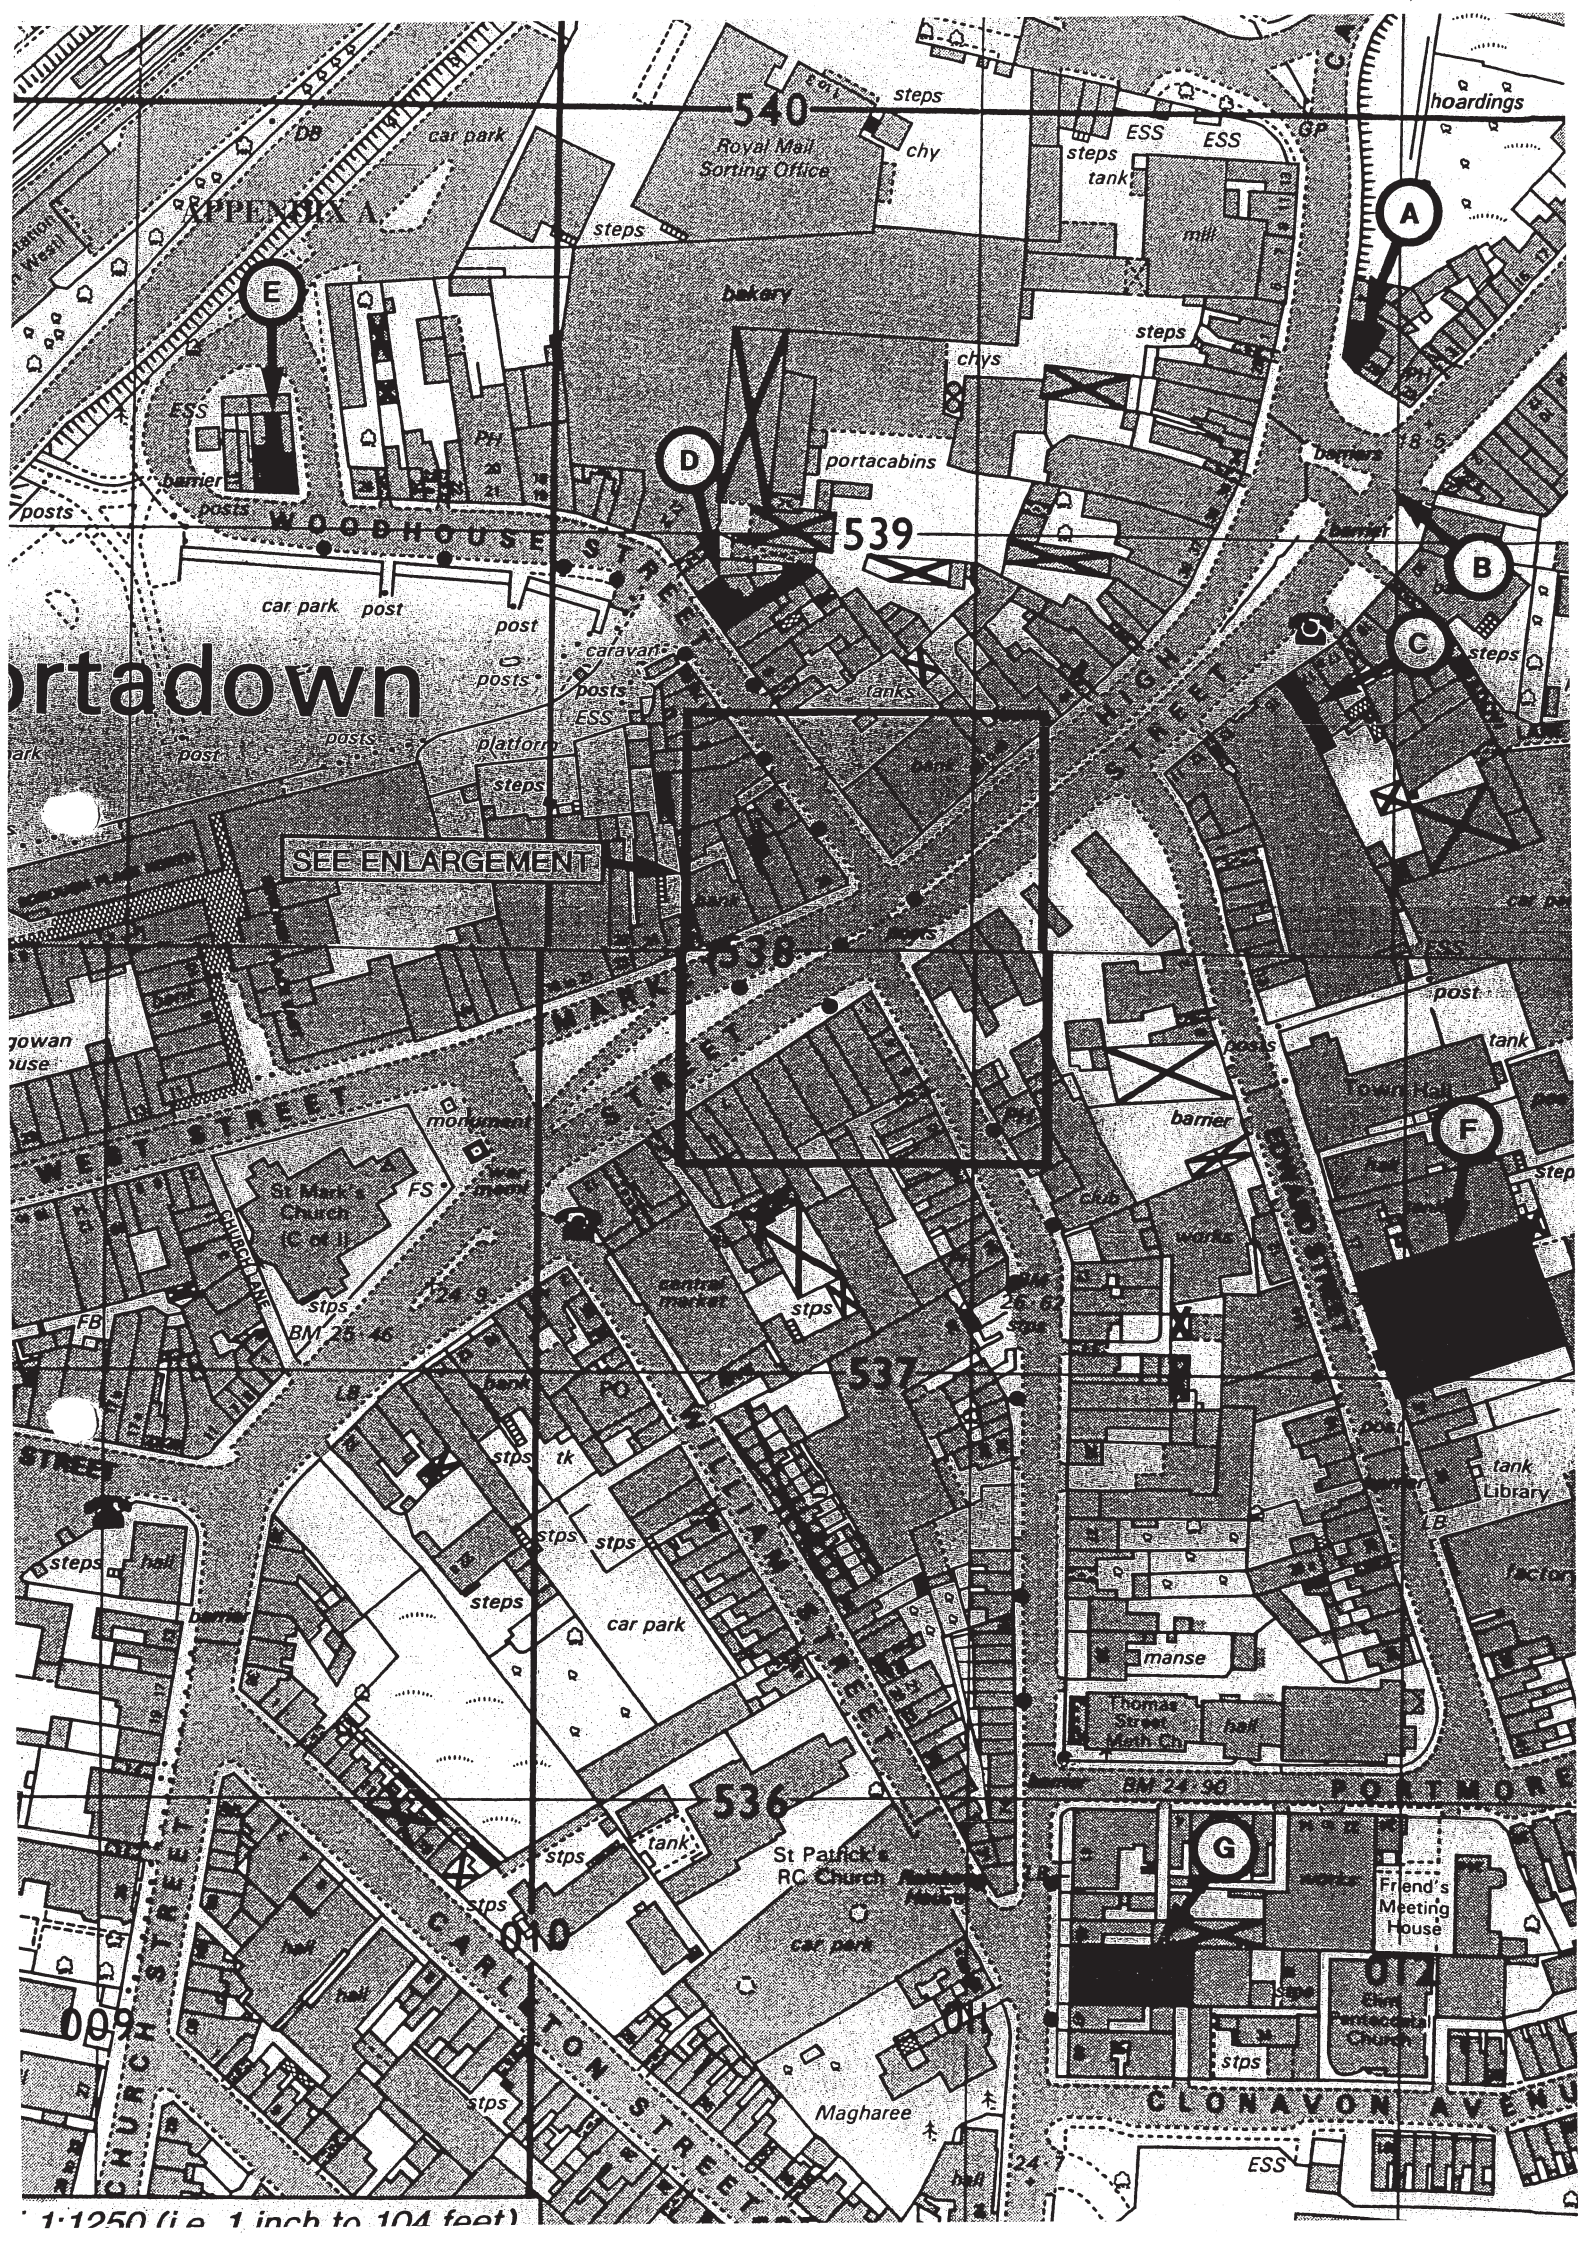

APPENDIX A

Portadown

SEE ENLARGEMENT

540
Royal Mail
Sorting Office

539

538

537

536

St Patrick's
RC Church

535

534

1:1250 (i.e. 1 inch to 104 feet)

